


CITY OF CITRUS HEIGHTS GENERAL SERVICES DEPARTMENT

P:\Engineering\STANDARD DETAILS - CITY\Standard De... and PowerPoint Files\STD Construction Details_9_20_11.dwg

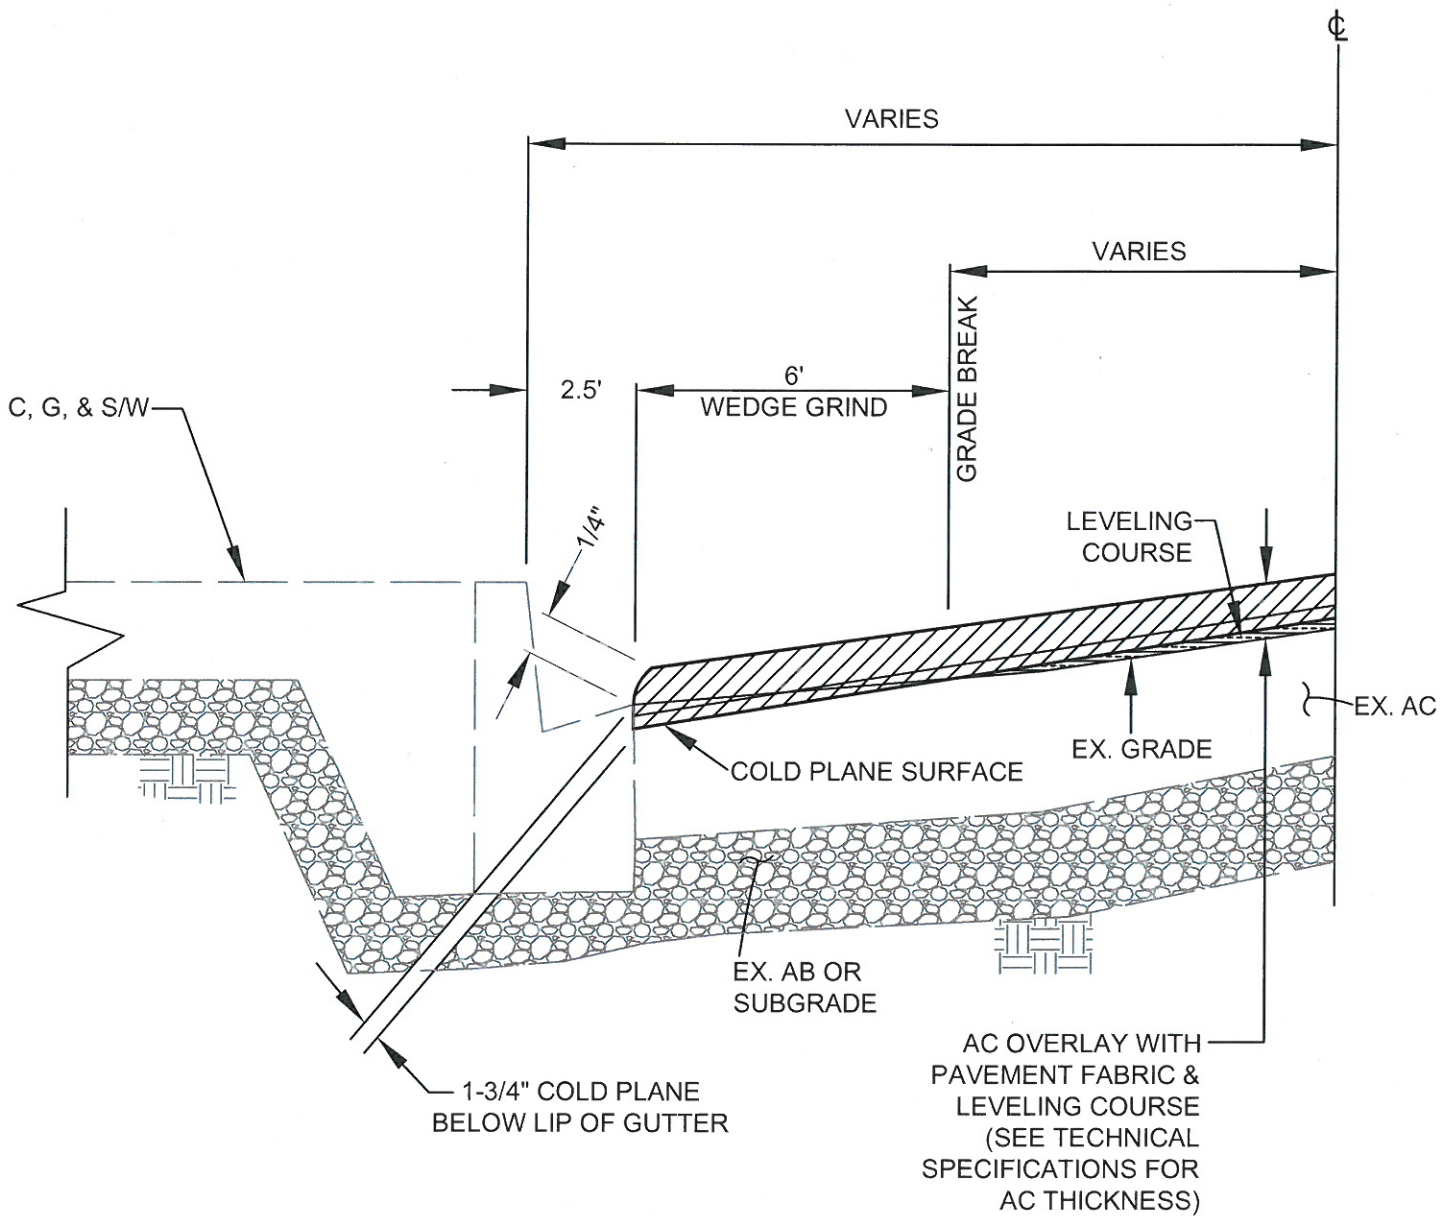

TYPICAL OVERLAY SECTION
NTS

APPROVED BY:

Stuart Hodgkins

STUART HODGKINS, ACTING CITY ENGINEER

**TYPICAL OVERLAY
SECTION**

APPROVAL DATE: 5-7-12

SCALE: NONE

DRAWN BY: Jing Le Liu

CD - 02