




CITY OF CITRUS HEIGHTS GENERAL SERVICES DEPARTMENT

P:\Engineering\STANDARD DETAILS - CITY\Standard De... .D and PowerPoint Files\STD Construction Details_9_20_11.dwg

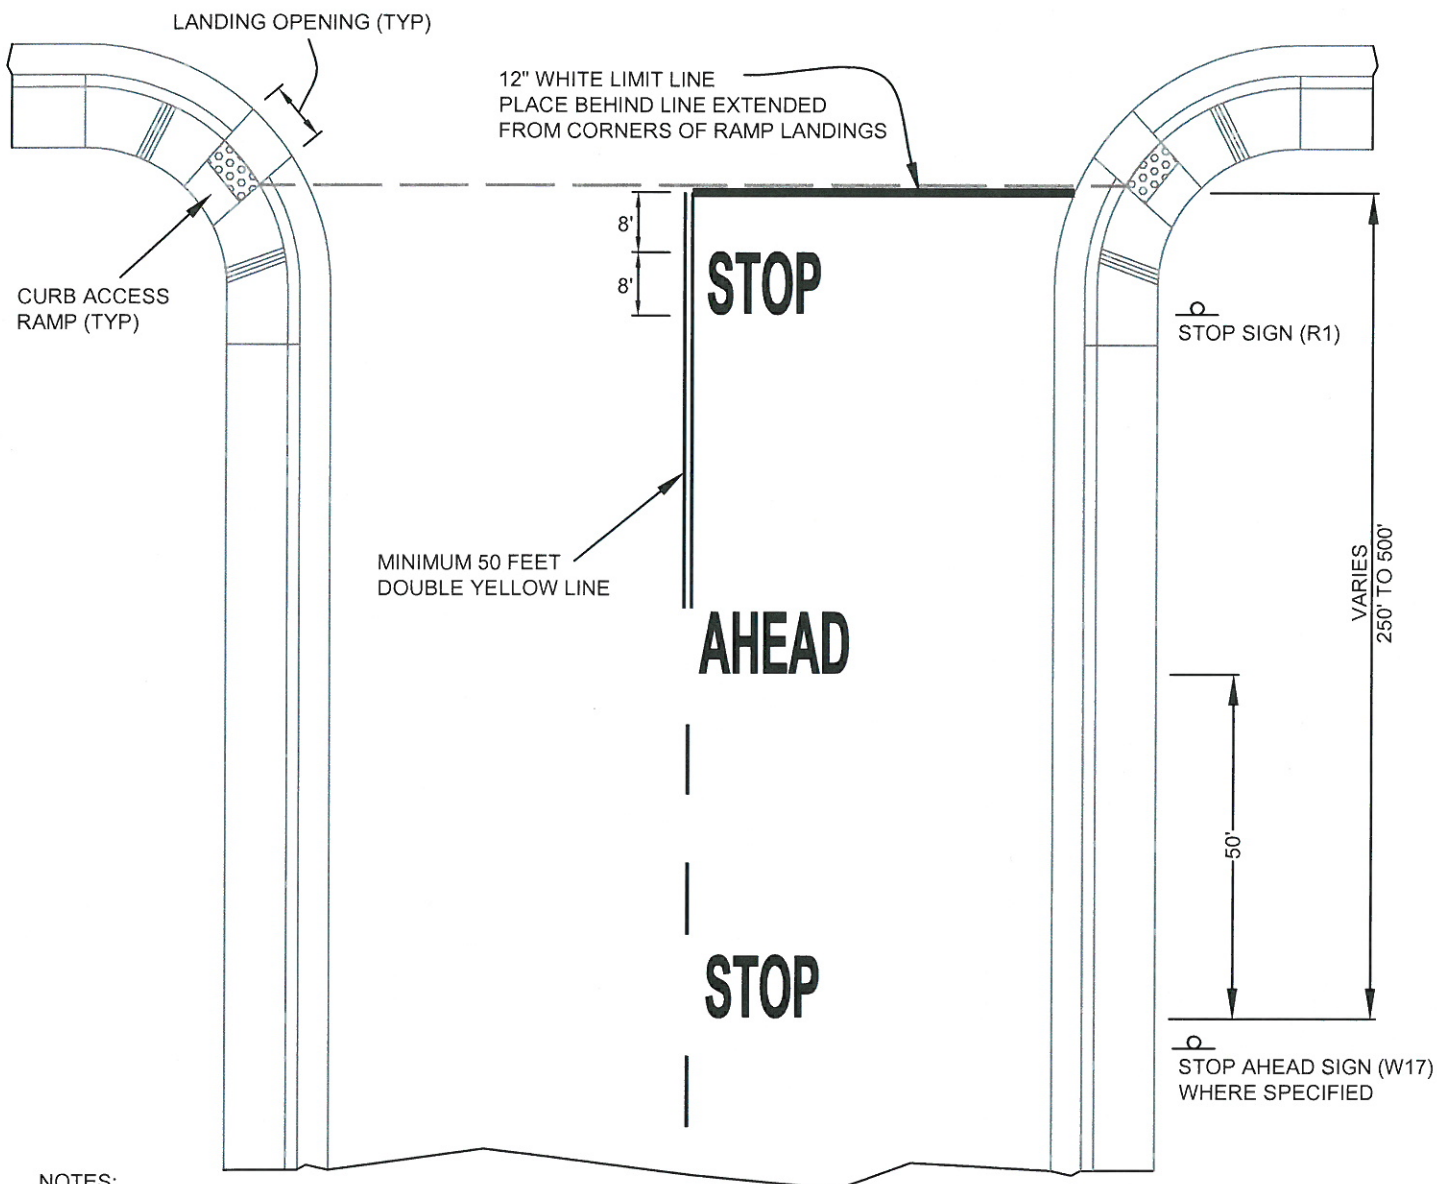

NOTES:

- 1) USE "STOP AHEAD" MARKINGS AT SPECIFIED LOCATIONS ONLY (SUPPLEMENTAL WITH W17 SIGN).
- 2) STOP SIGN NORMALLY LOCATED AT CURB RETURN OR POINT OF OPTIMUM VISIBILITY.
- 3) OMIT LIMIT LINE AT CROSS WALK LOCATIONS.

STANDARD "STOP" PAVEMENT MARKING
NTS

APPROVED BY:
Stuart Hodgkins
STUART HODGKINS, ACTING CITY ENGINEER

**STANDARD "STOP"
PAVEMENT MARKING**

APPROVAL DATE:	5-7-12
SCALE:	NONE
DRAWN BY:	Jing Le Liu
CD - 07	