




CITY OF CITRUS HEIGHTS GENERAL SERVICES DEPARTMENT

P:\Engineering\STANDARD DETAILS - CITY\Standard De... and PowerPoint Files\STD Construction Details_9_20_11.dwg

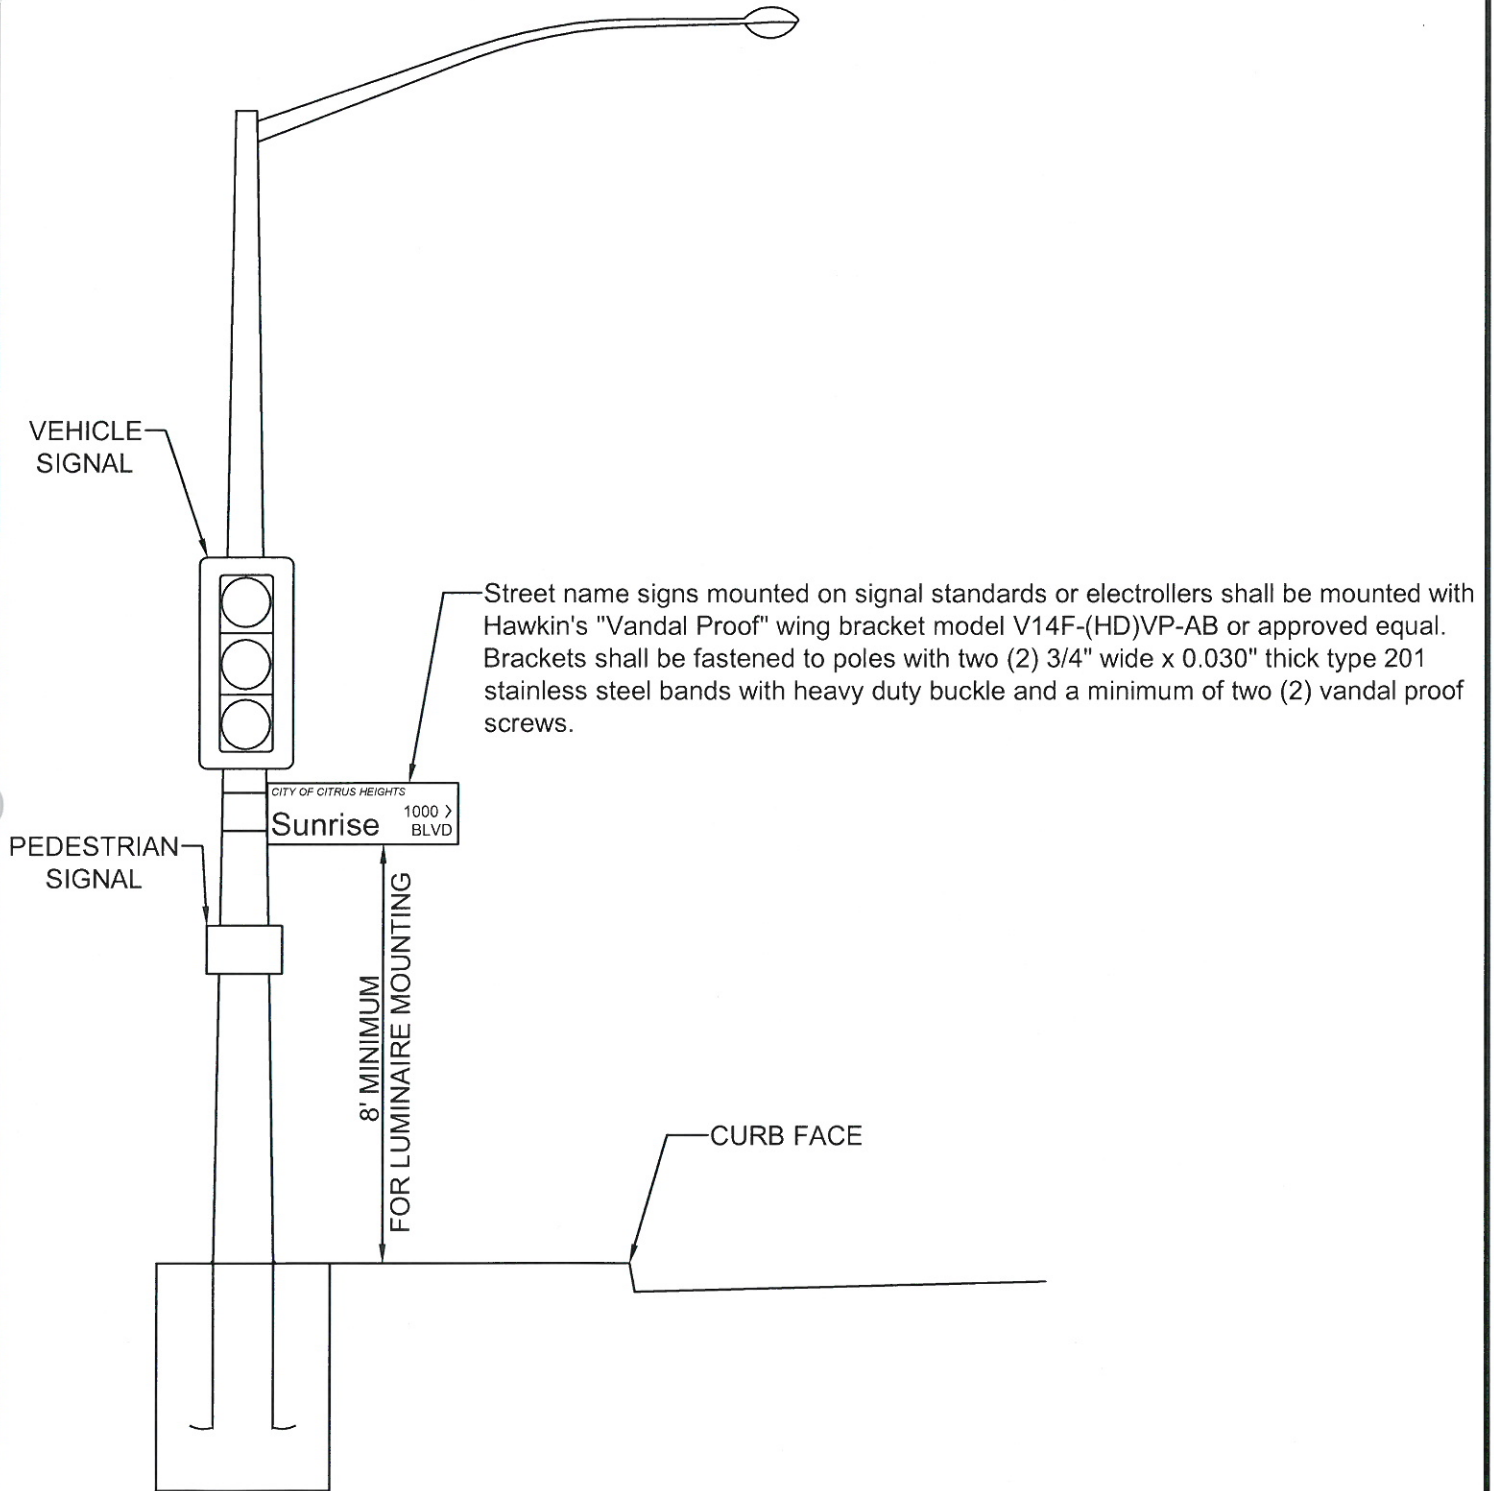

LUMINAIRE POLE OR SIGNAL POLE

APPROVED BY:

Stuart Hodgkins
STUART HODGKINS, ACTING CITY ENGINEER

STREET NAME SIGN
LUMINAIRE POLE OR
SIGNAL POLE MOUNTING

APPROVAL DATE: 5-7-12

SCALE: NONE

DRAWN BY: Jing Le Liu

CD - 01C